



# Anlage 1.2a

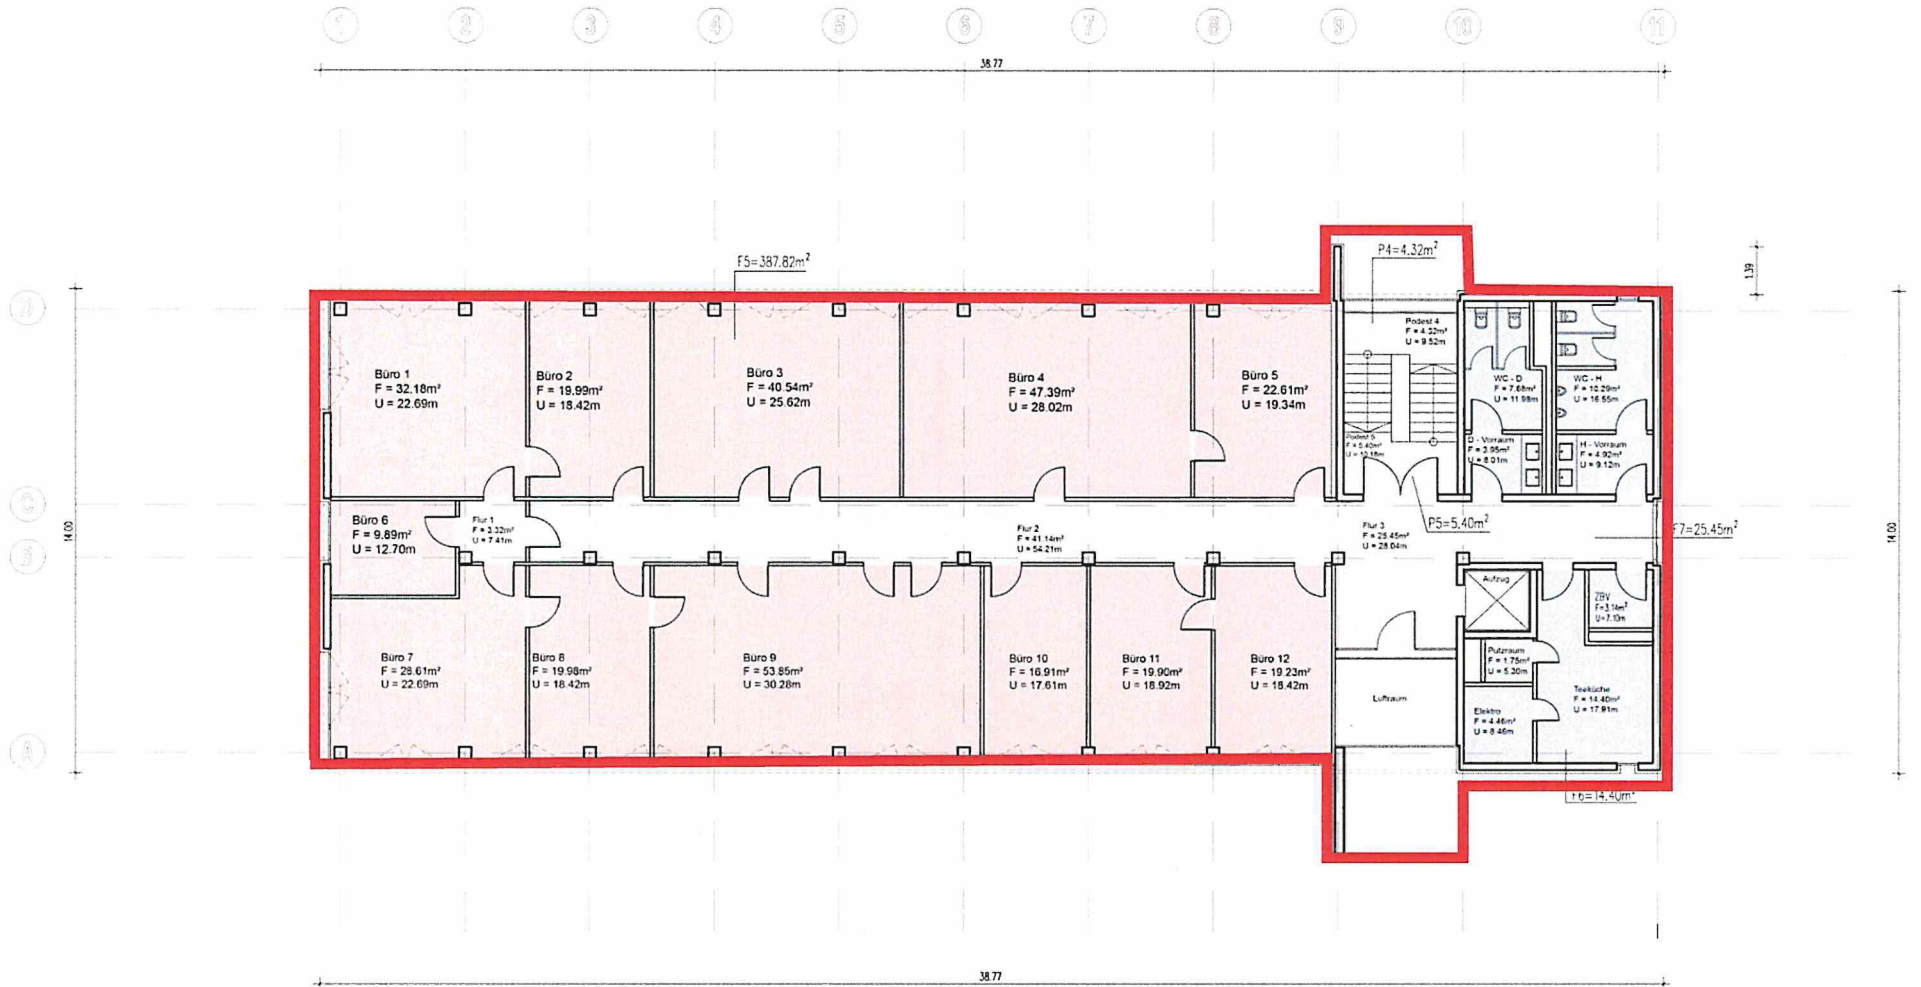

*Handwritten signature*

Grundriss 1. Obergeschoss


# Anlage 1.2a

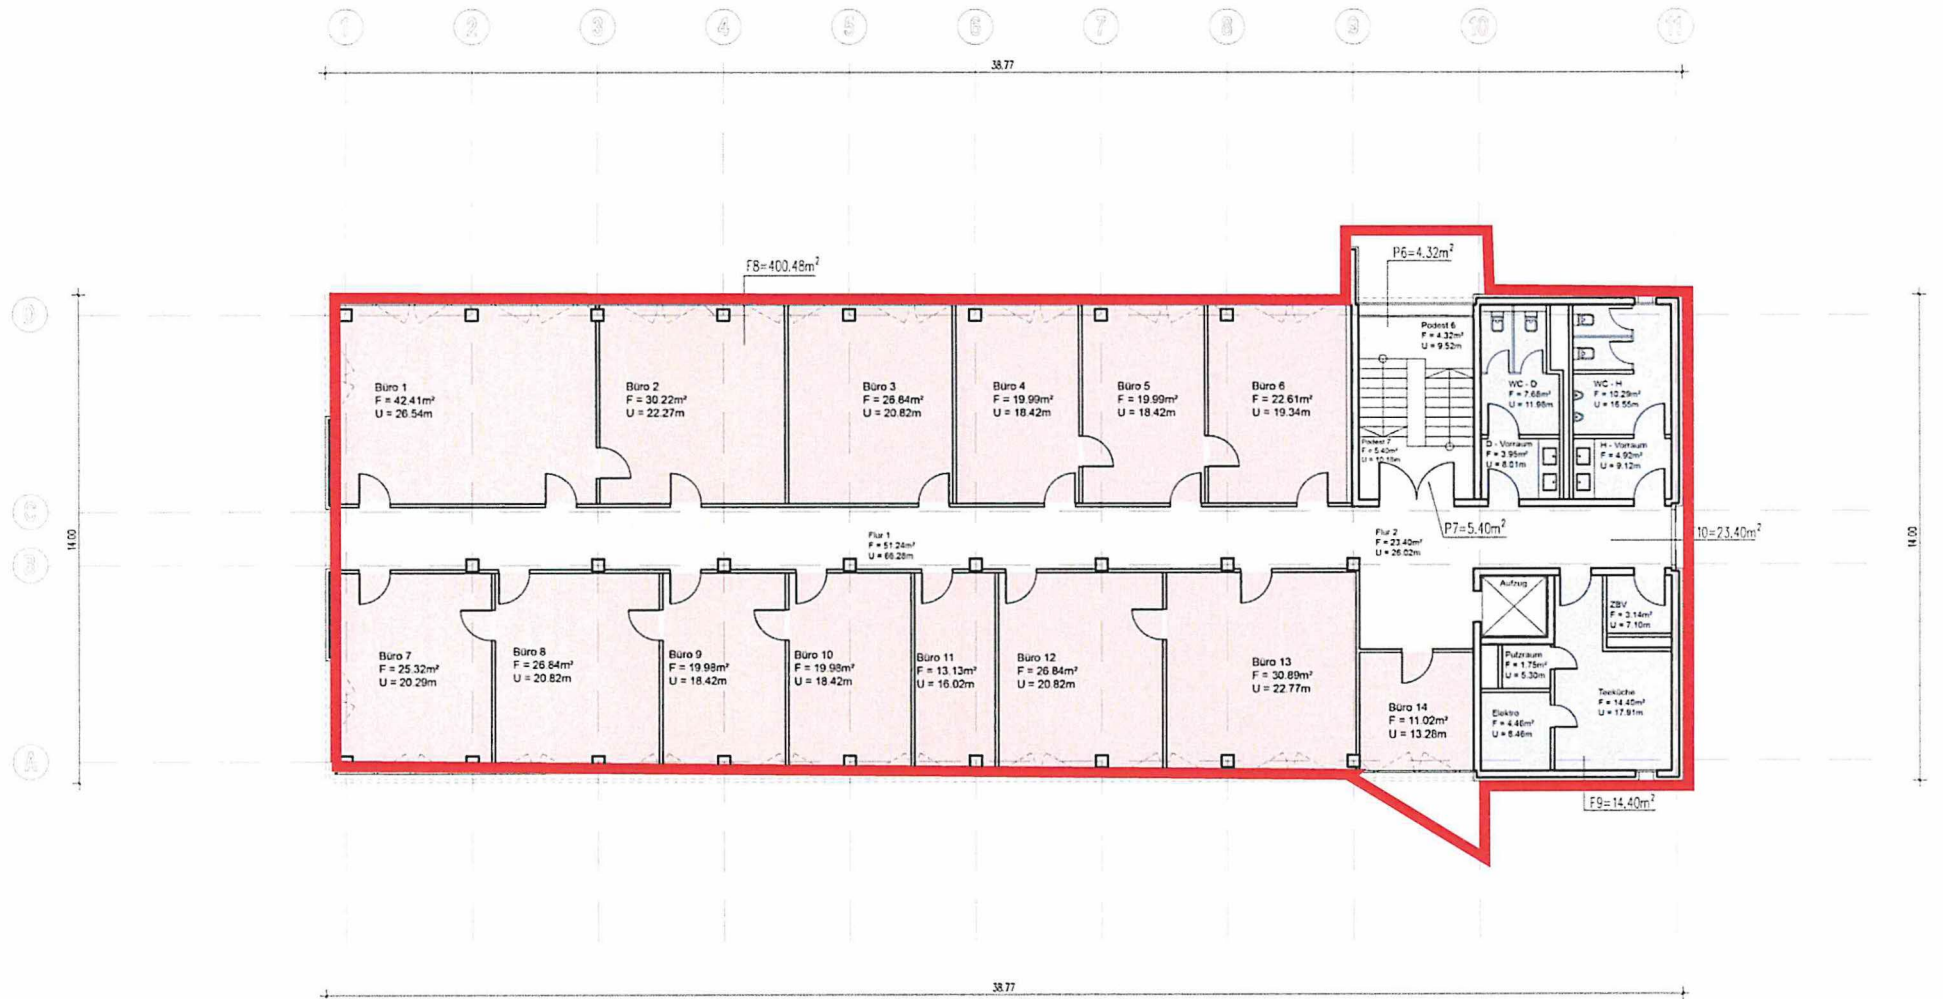

*[Handwritten signature]*

Grundriss 2. Obergeschoss

# Anlage 1.2a

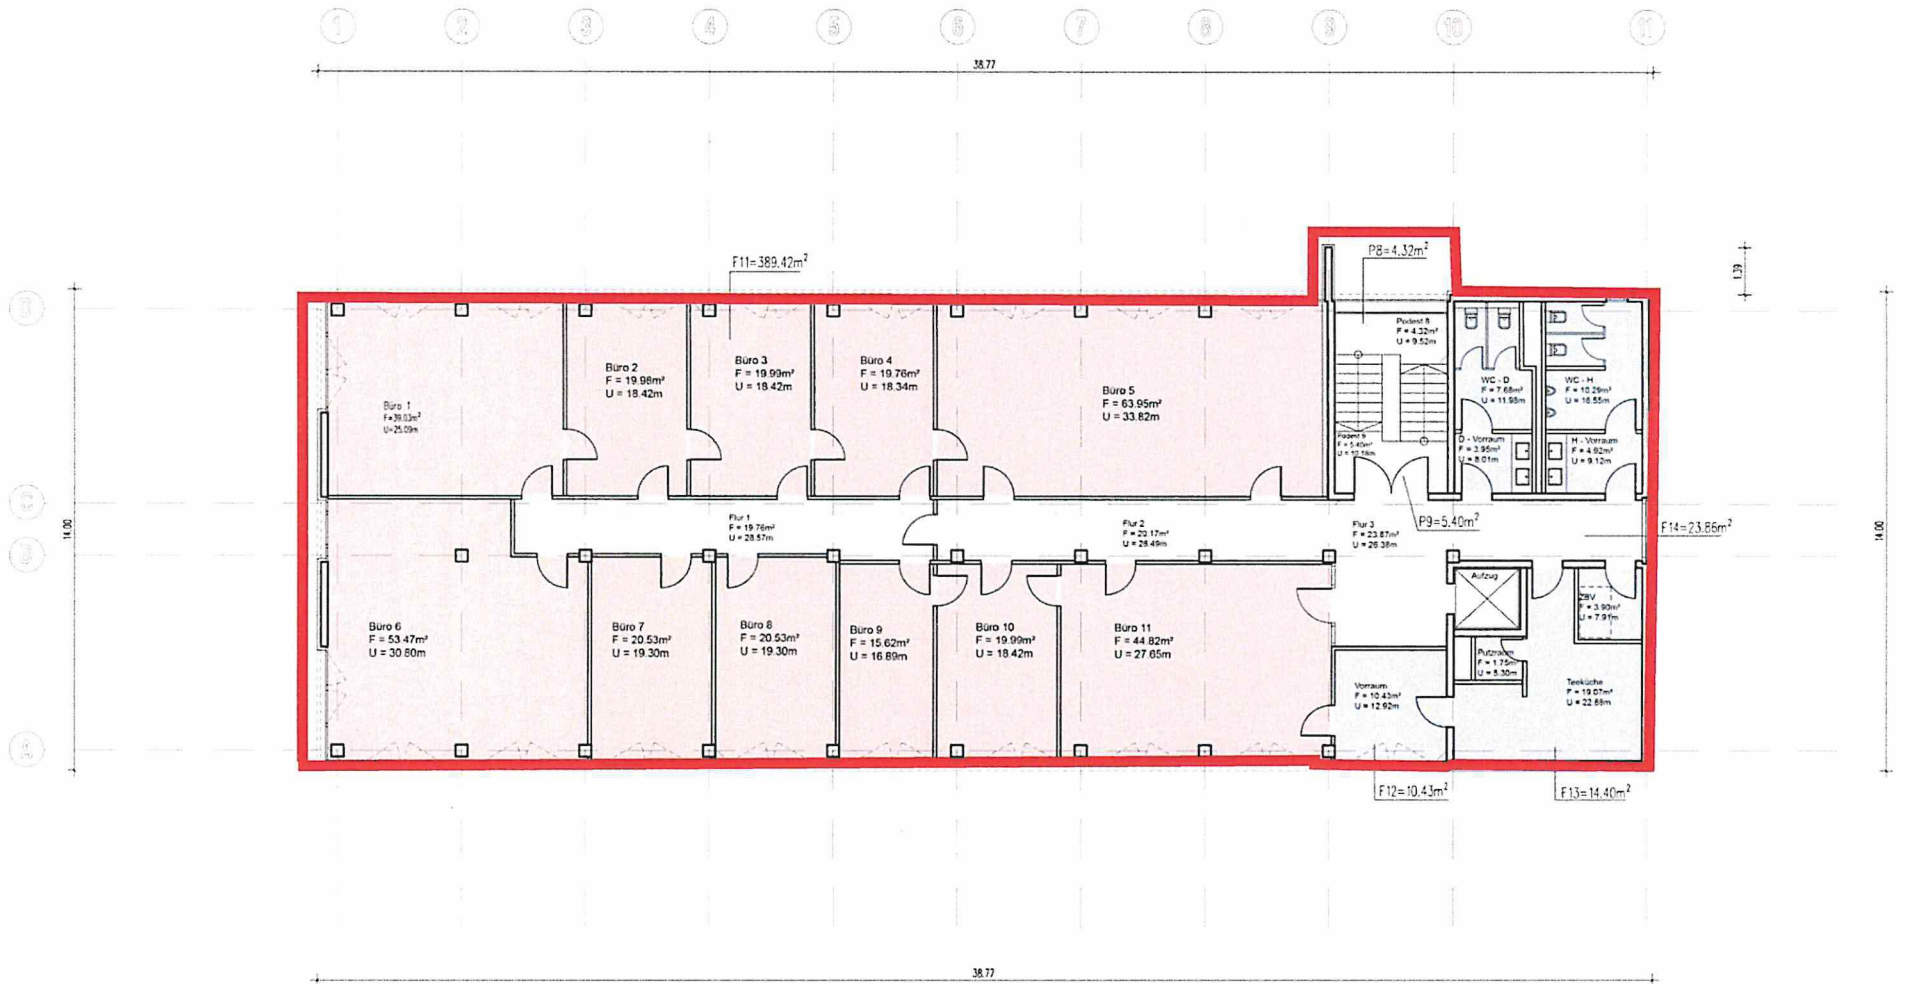

*Handwritten signature*

Grundriss 3. Obergeschoss